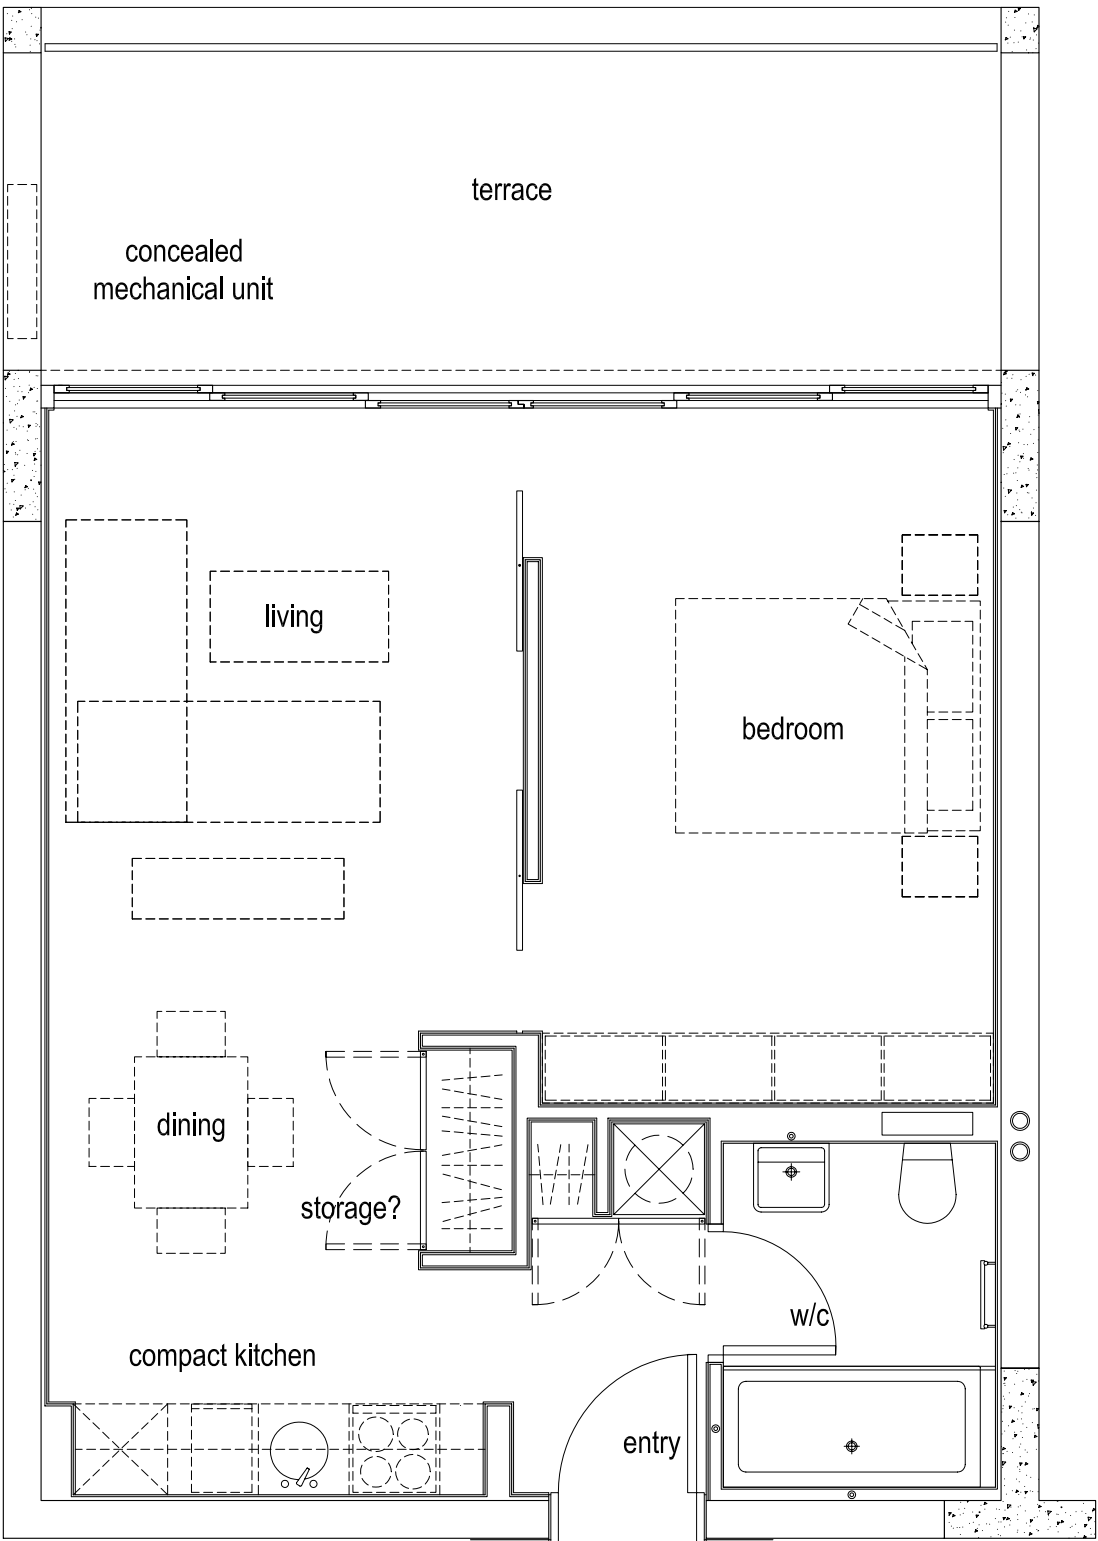


Diamond and Schmitt Architects Incorporated 384 Adelaide Street West, Suite 300. Toronto, Canada M5V 1R7 T 416.862.8800 F 416.862.5508	DRAWING: UNIT PLAN	1B-1.1
	SCALE: 1:50	
PROJECT: BLACK SEA RESIDENTIAL DEVELOPMENT OBZOR, BULGARIA	DATE: MAR 25, 2006	ISSUED: OCT 12, 2006
	JOB NO.: 0514-21	FILE NAME: