


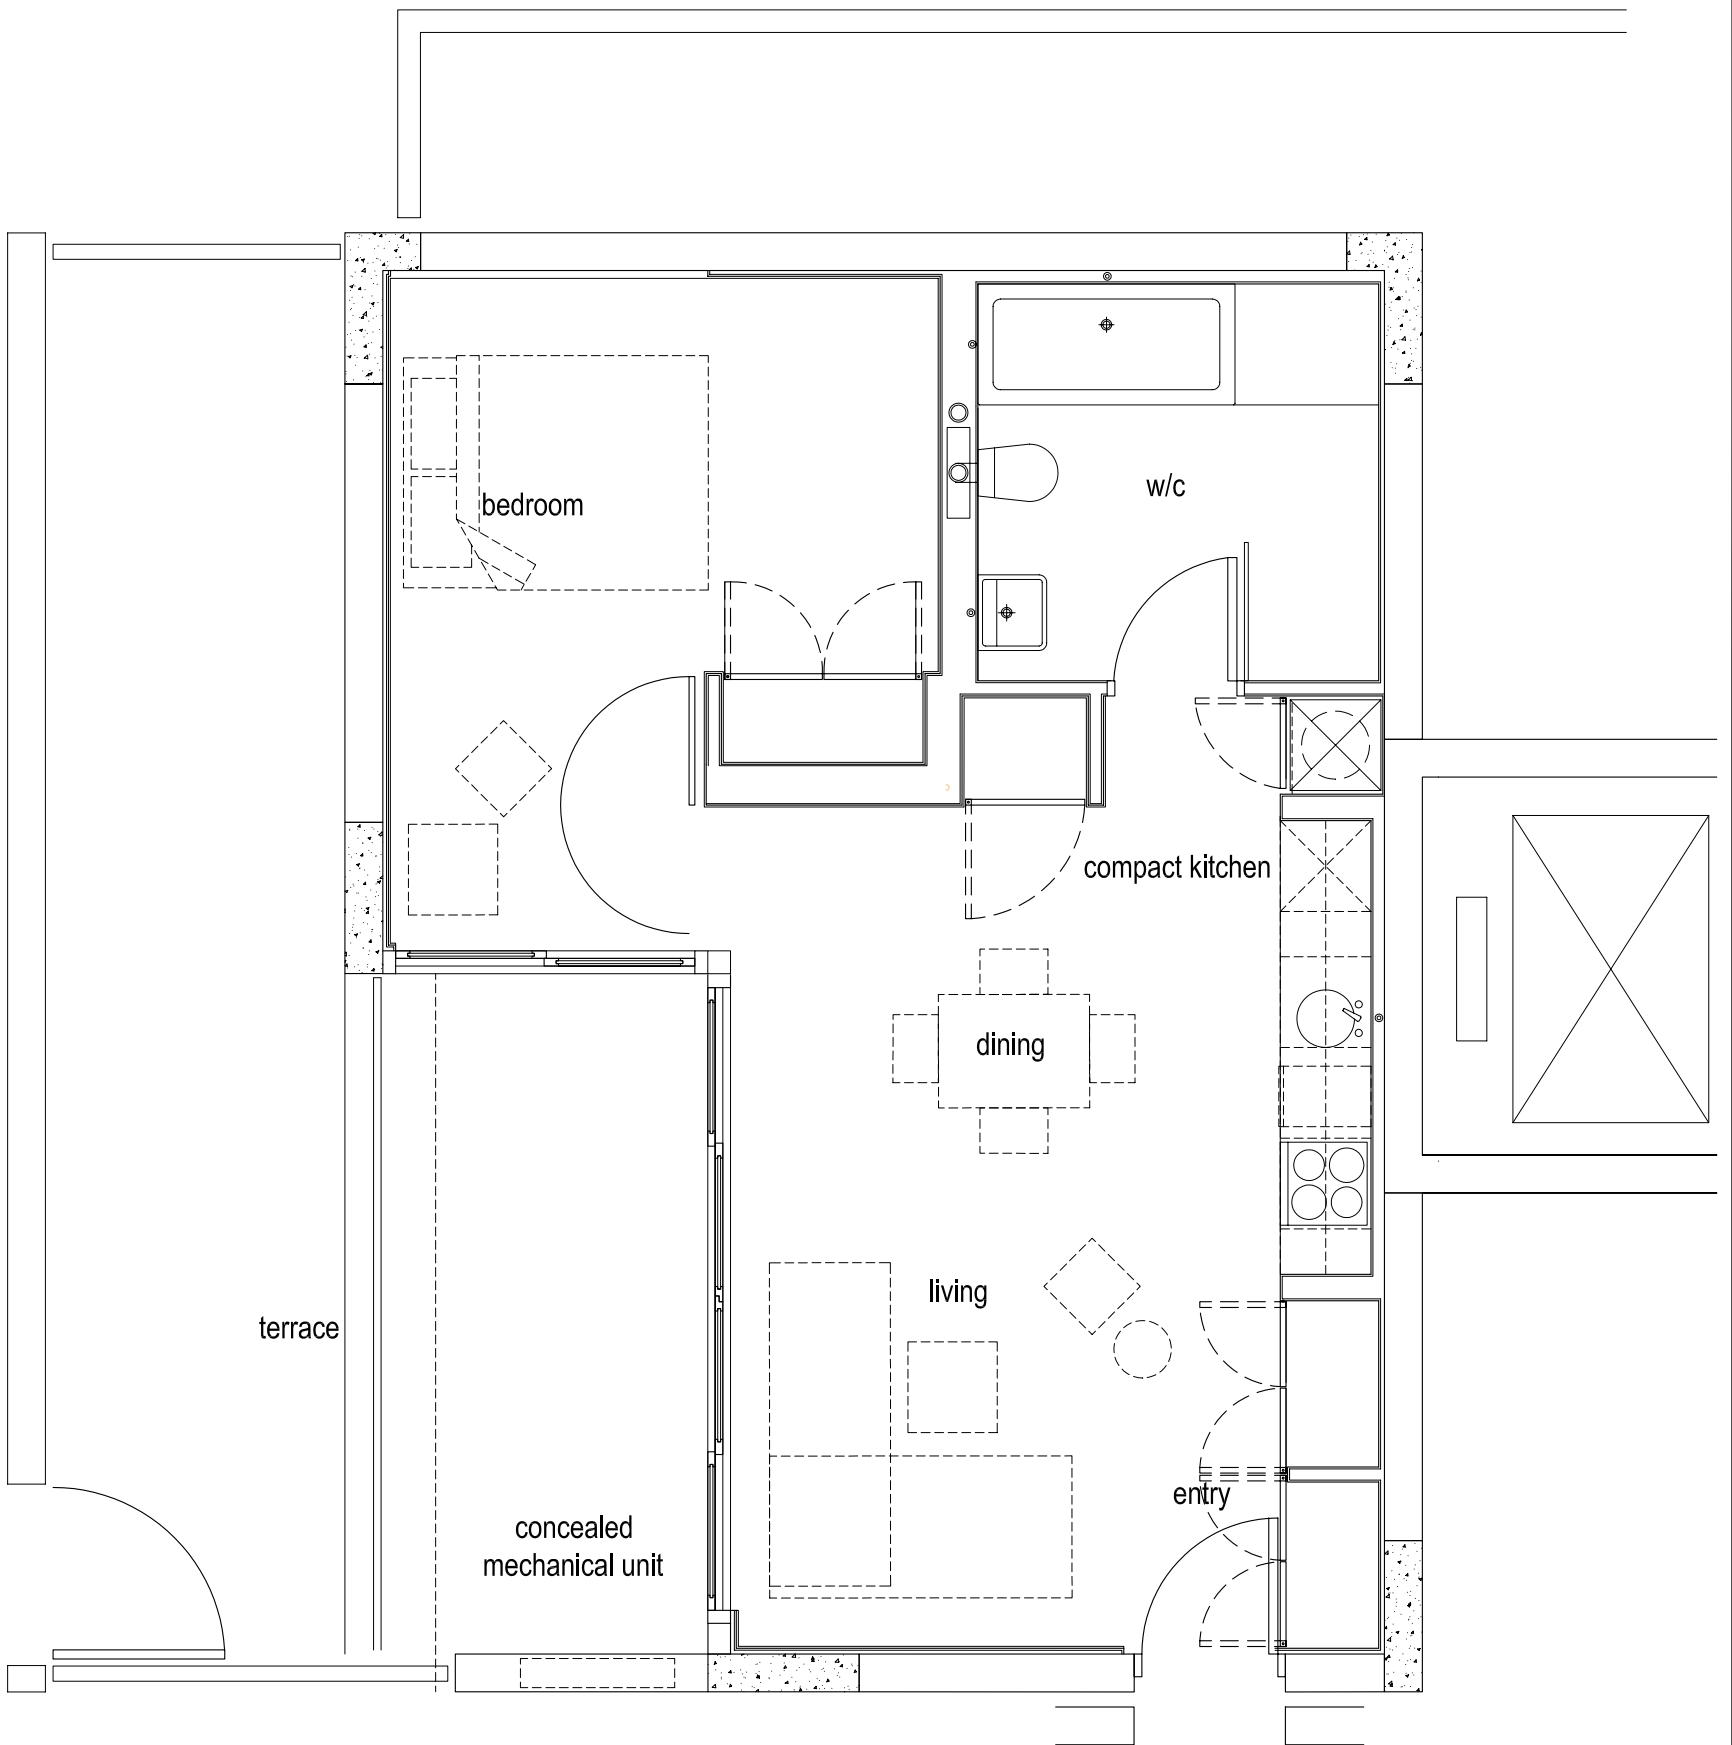

**Diamond and Schmitt Architects Incorporated**  
384 Adelaide Street West, Suite 300. Toronto, Canada M5V 1R7  
T 416.862.8800  
F 416.862.5508

PROJECT:  
**BLACK SEA RESIDENTIAL DEVELOPMENT**  
**OBSOR, BULGARIA**

DRAWING:  
**UNIT PLAN**

SCALE:  
**1:50**

DATE: **MAR 25, 2006** ISSUED: **OCT 12, 2006**

JOB NO.:  
**0514-21**

FILE NAME:

**1B-2.1**