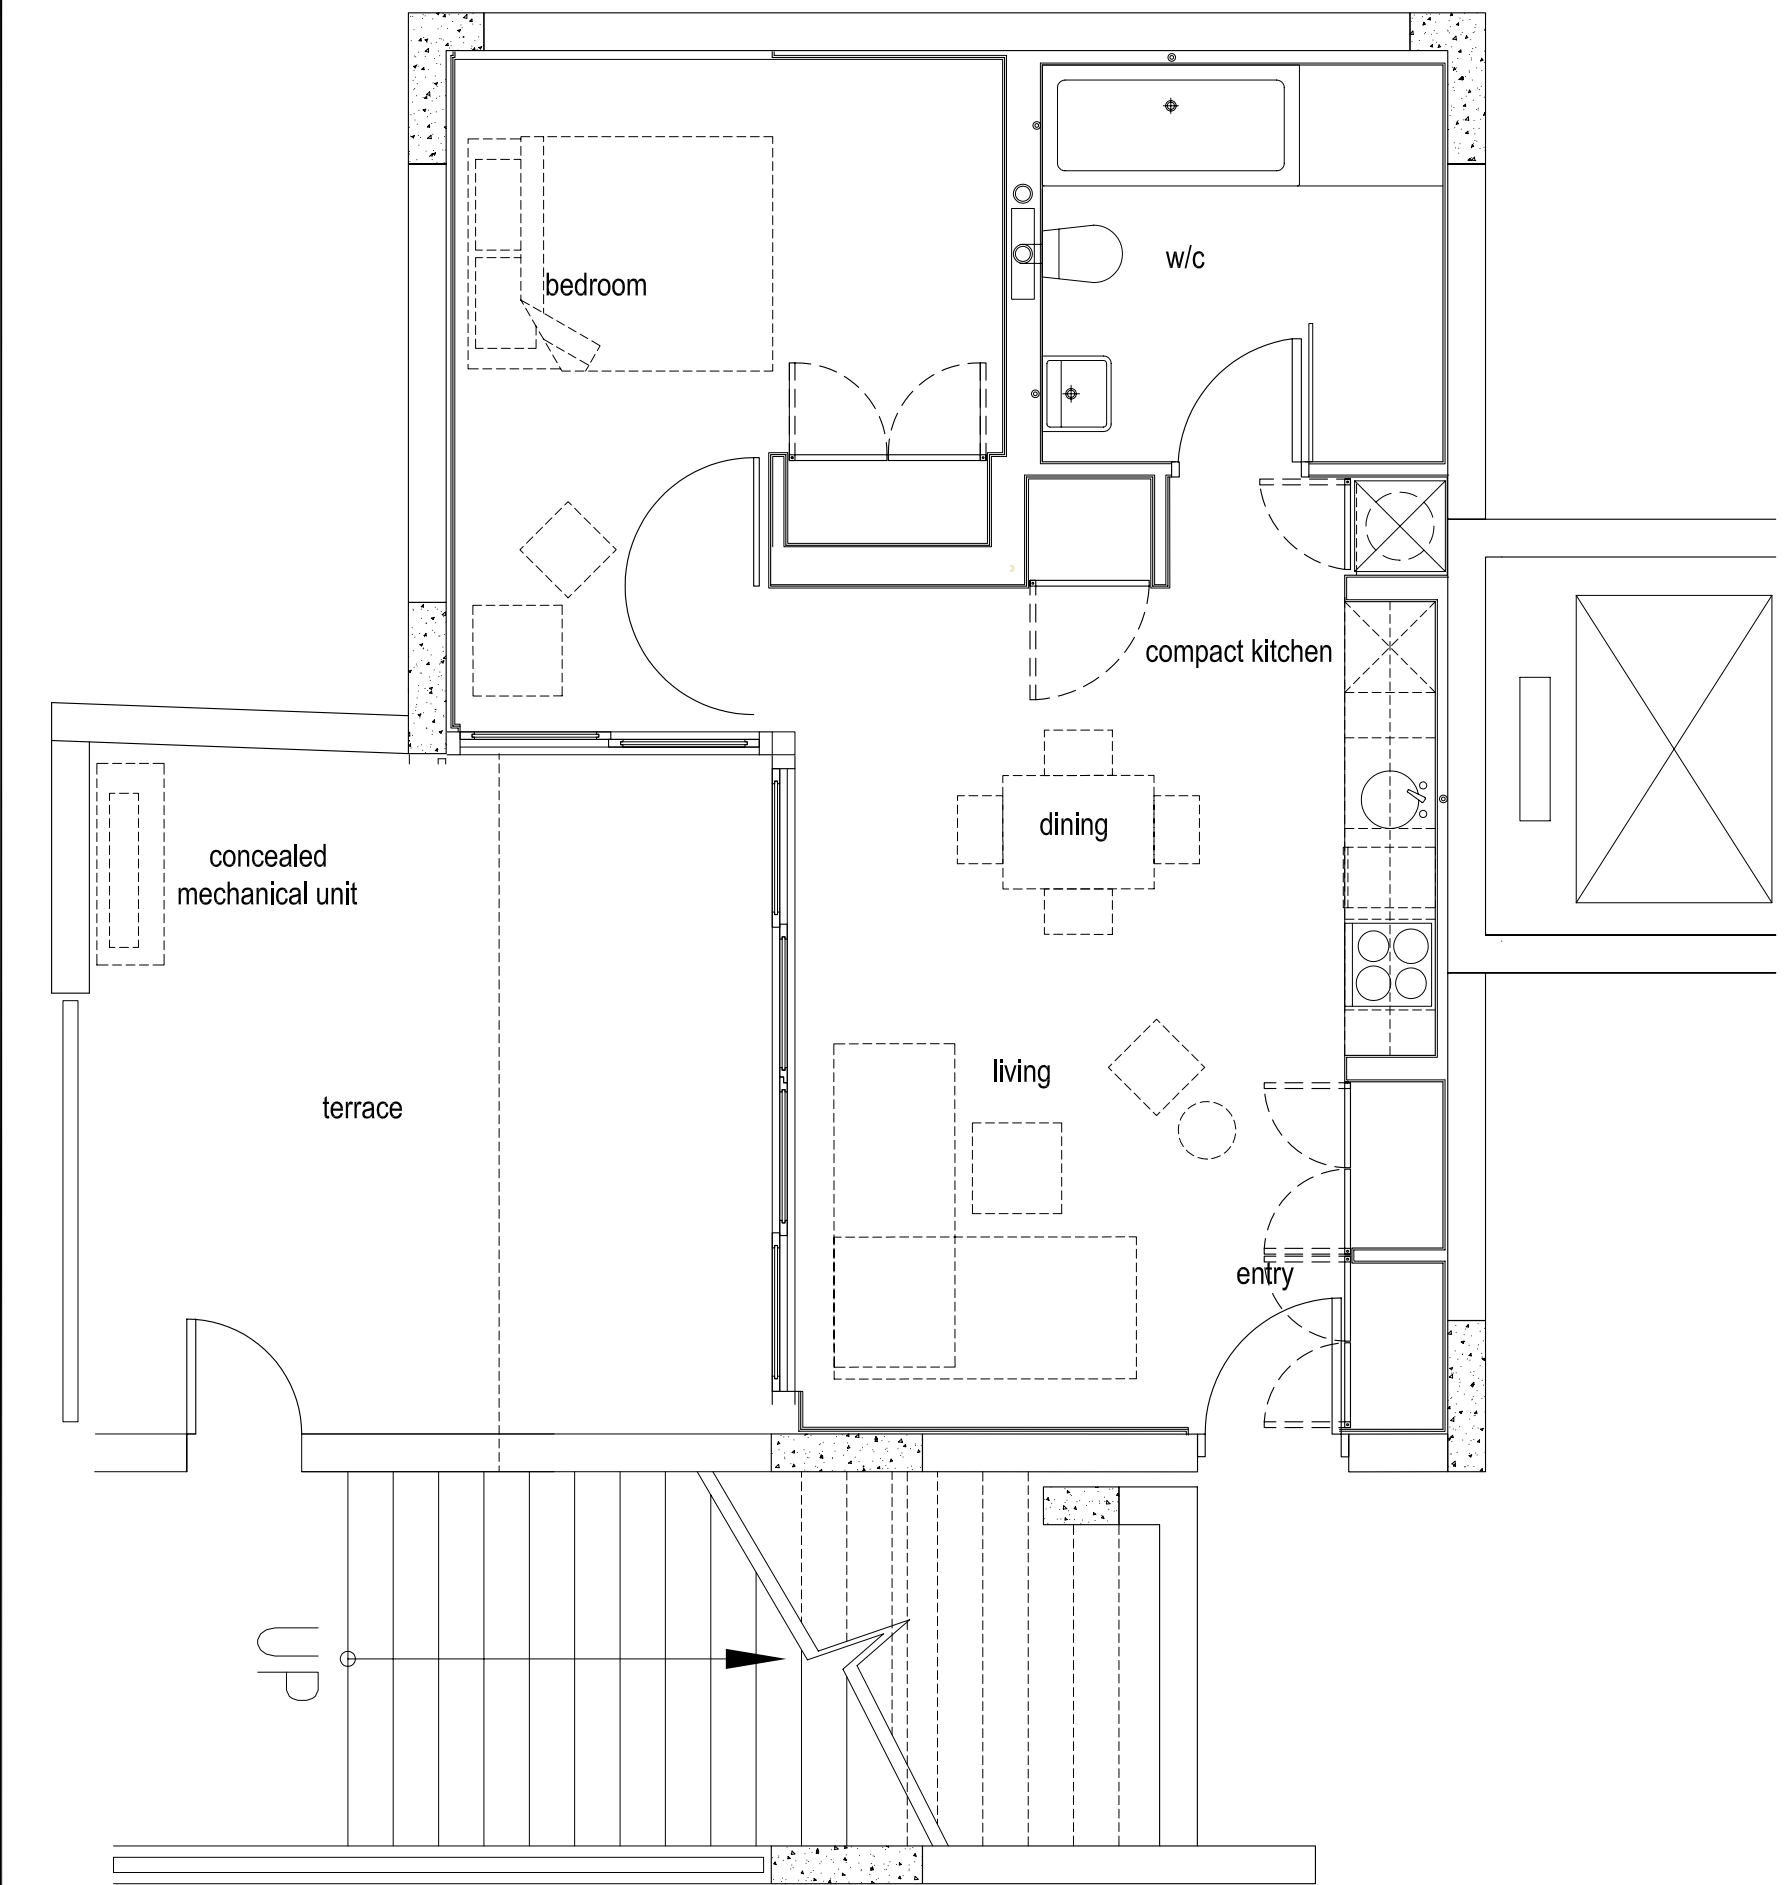


Diamond and Schmitt Architects Incorporated 384 Adelaide Street West, Suite 300. Toronto, Canada M5V 1R7 T 416.862.8800 F 416.862.5508		DRAWING: UNIT PLAN	
PROJECT: BLACK SEA RESIDENTIAL DEVELOPMENT OBZOR, BULGARIA		SCALE: 1:50	1B-2.2
		DATE: MAR 25, 2006	
		ISSUED: OCT 12, 2006	
		JOB NO.: 0514-21	FILE NAME: