


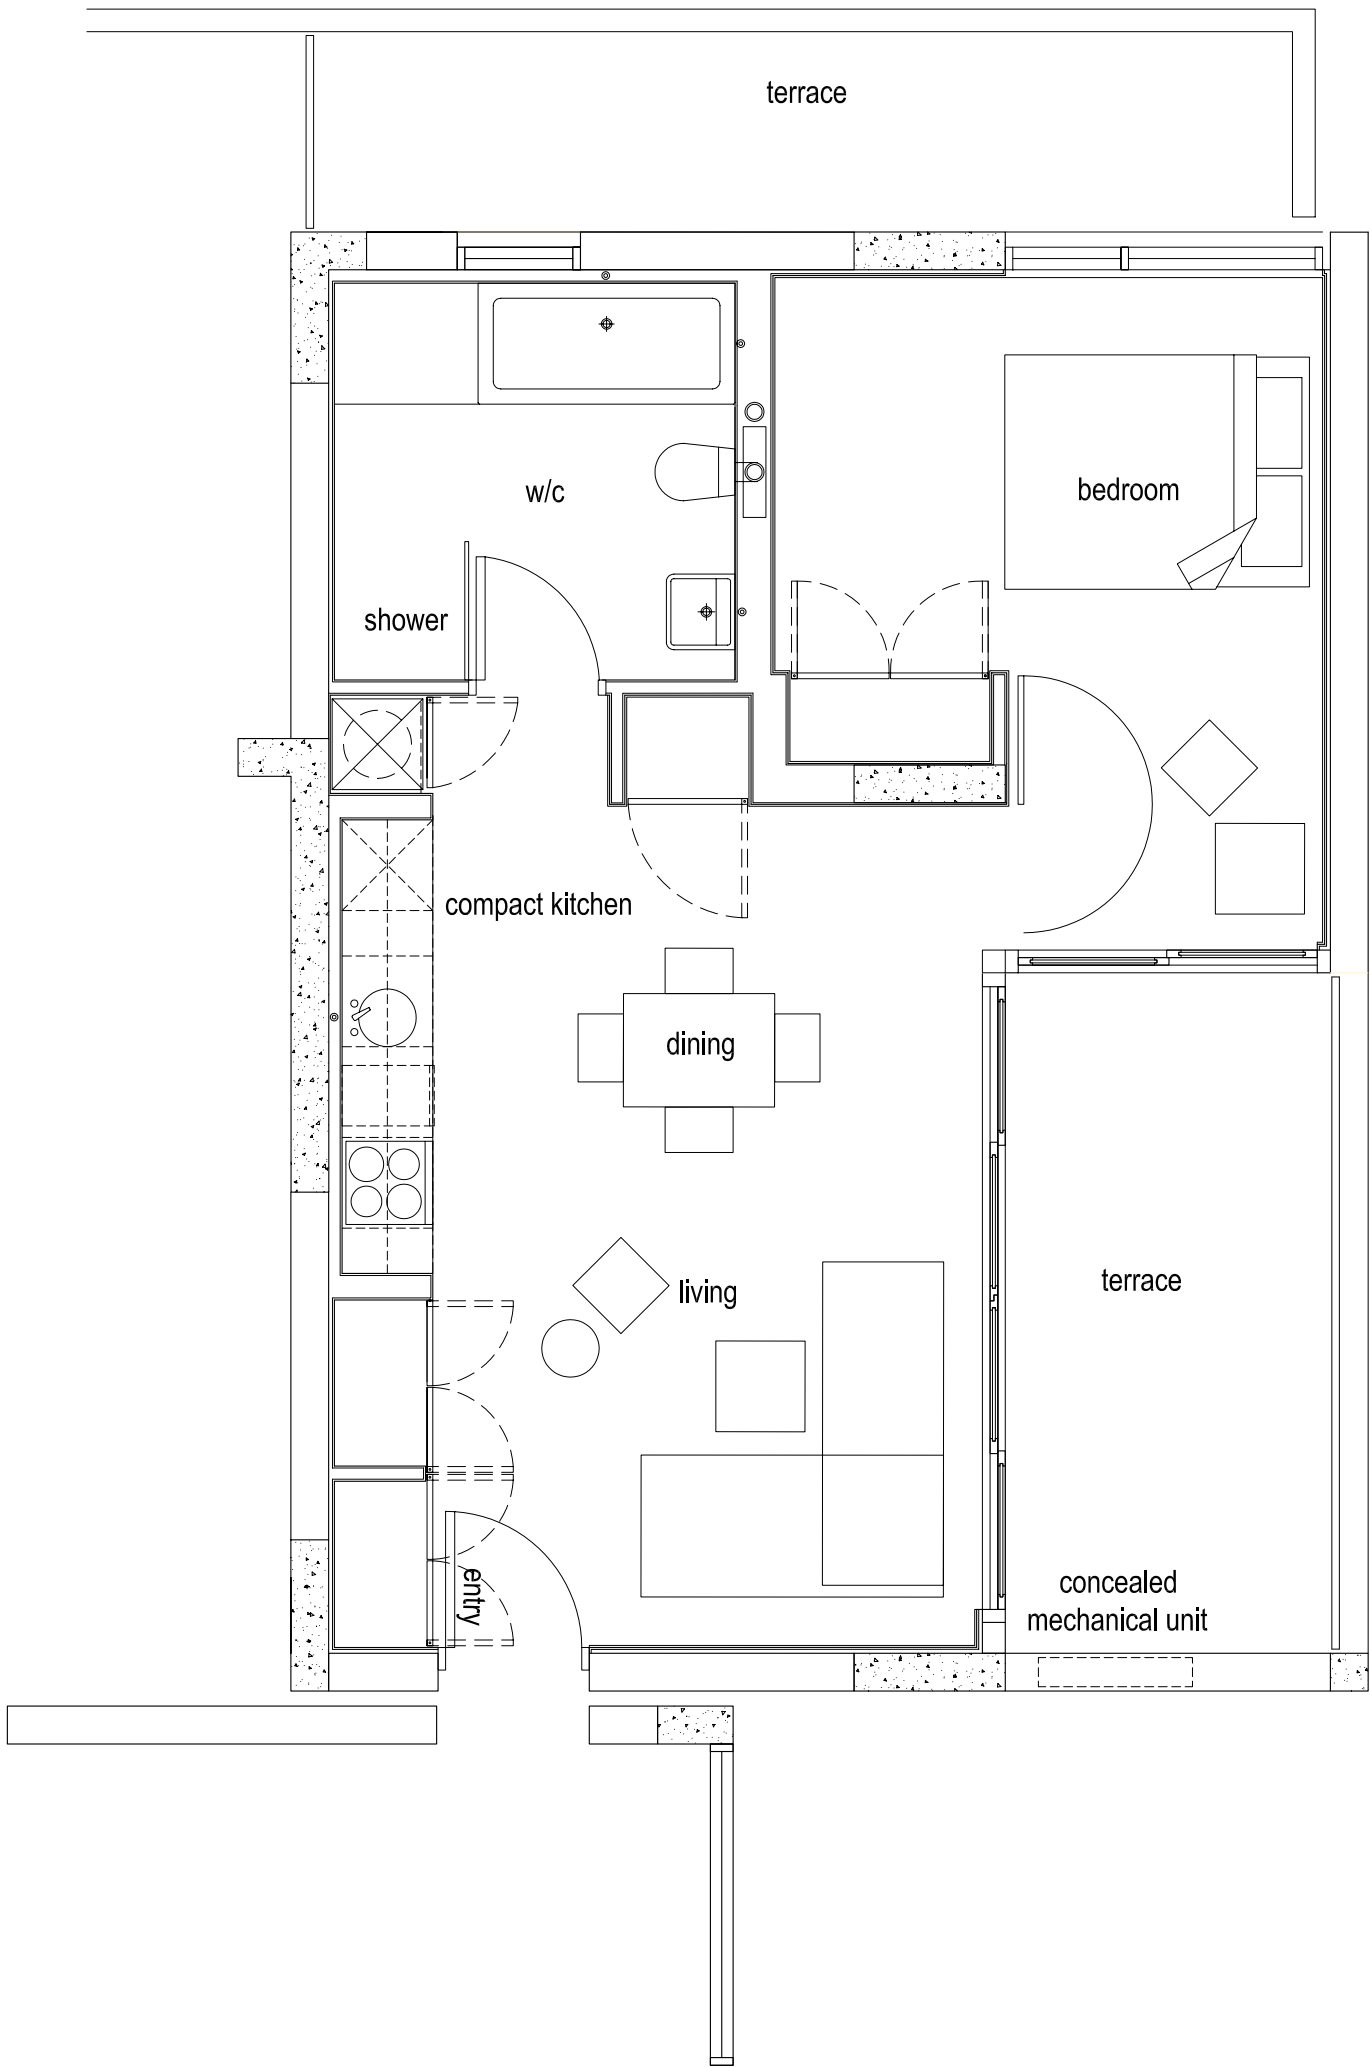

0m 0.5m 1m 2m

Diamond and Schmitt Architects Incorporated
384 Adelaide Street West, Suite 300. Toronto, Canada M5V 1R7
T 416.862.8800
F 416.862.5508

PROJECT:
BLACK SEA RESIDENTIAL DEVELOPMENT
OBSOR, BULGARIA

DRAWING:
UNIT PLAN

SCALE:
1:50

DATE: **MAR 25, 2006** ISSUED: **OCT 12, 2006**

JOB NO.:
0514-21

FILE NAME:

1B-2