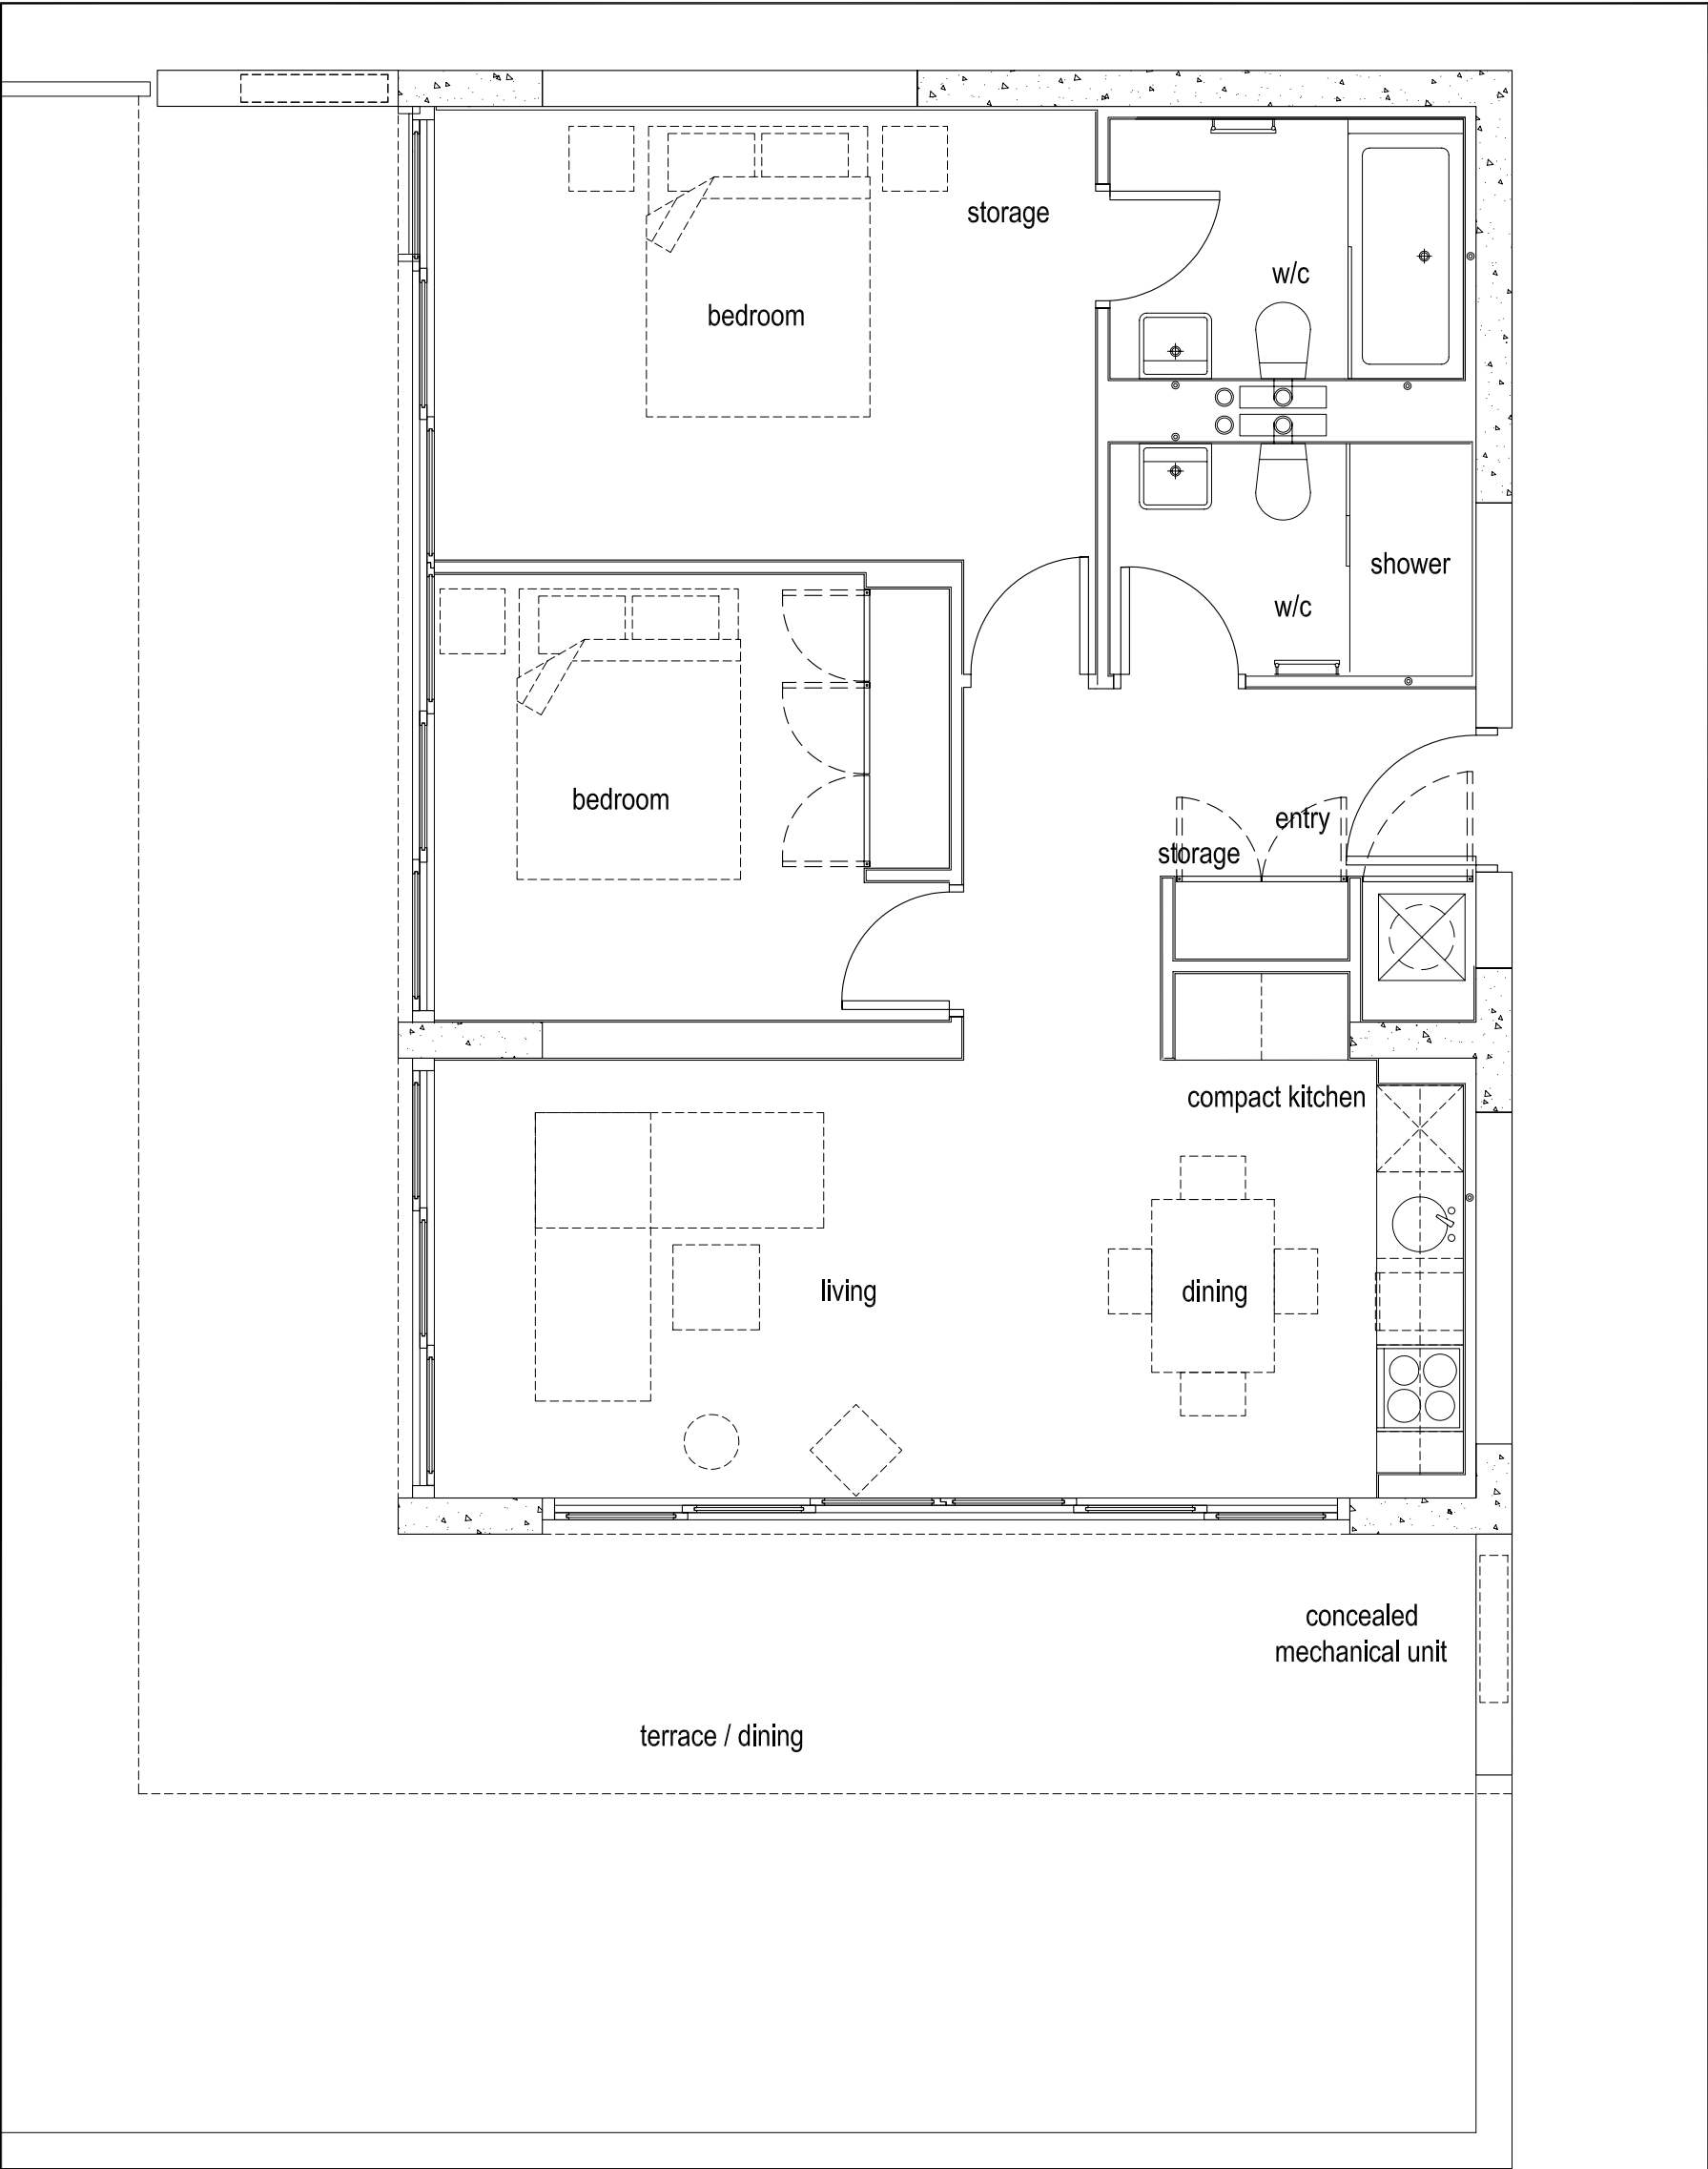


Diamond and Schmitt Architects Incorporated 384 Adelaide Street West, Suite 300. Toronto, Canada M5V 1R7 T 416.862.8800 F 416.862.5508	DRAWING: UNIT PLAN	
	SCALE: 1:50	2B-2.1
	DATE: MAR 25, 2006	
PROJECT: BLACK SEA RESIDENTIAL DEVELOPMENT OBZOR, BULGARIA	ISSUED: OCT 12, 2006	
	JOB NO.: 0514-21	
		FILE NAME: