


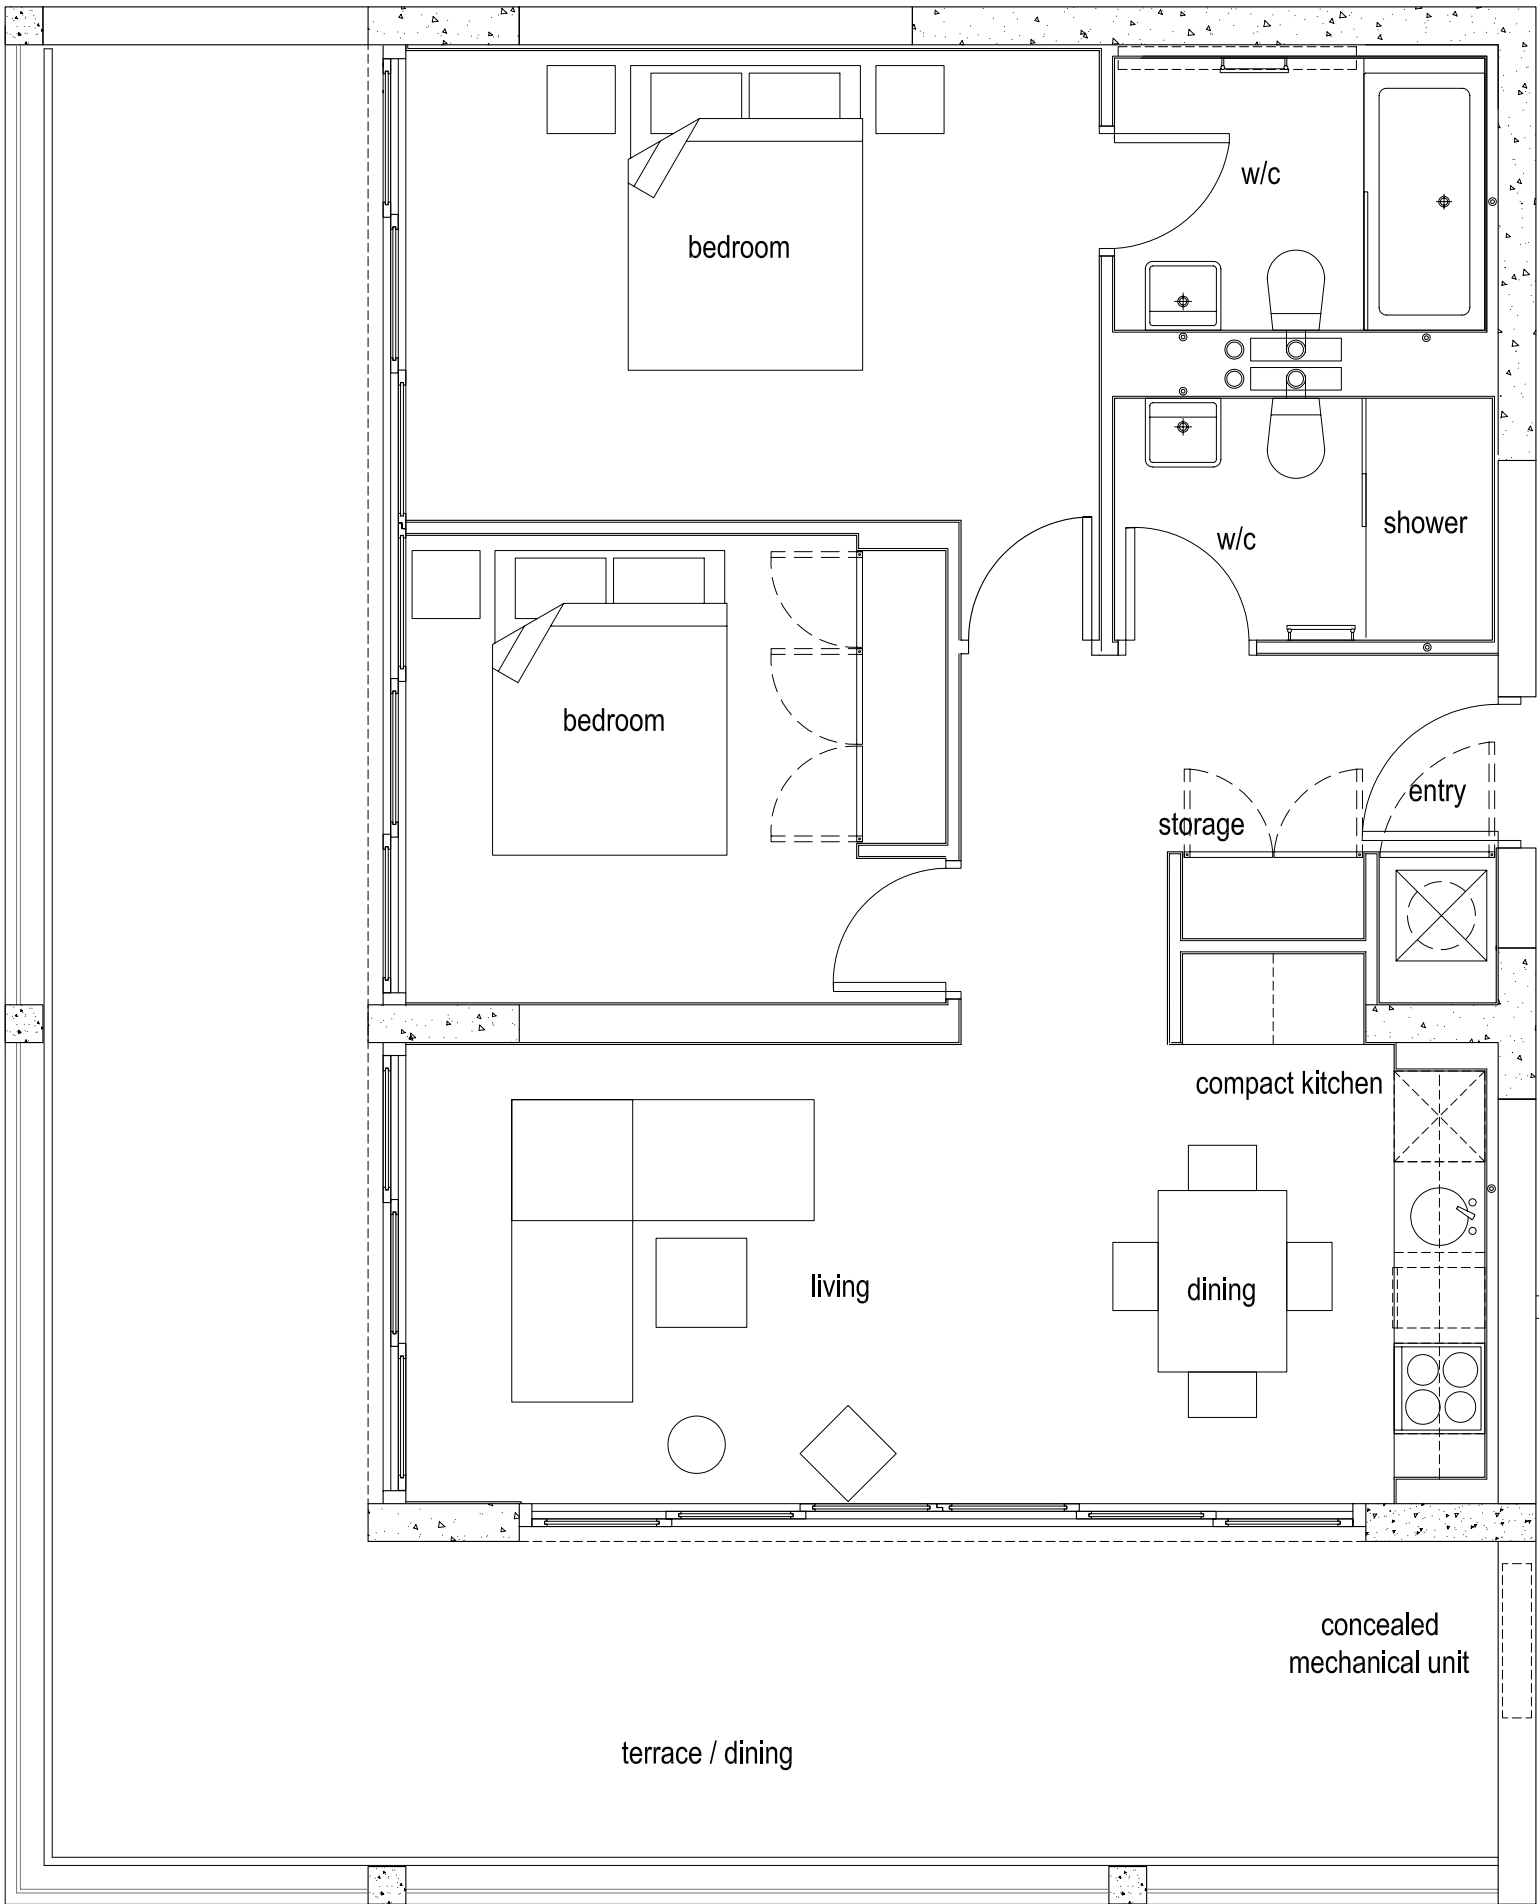

**Diamond and Schmitt Architects Incorporated**  
384 Adelaide Street West, Suite 300. Toronto, Canada M5V 1R7  
T 416.862.8800  
F 416.862.5508

PROJECT:  
BLACK SEA RESIDENTIAL DEVELOPMENT  
OBZOR, BULGARIA

DRAWING:  
UNIT PLAN

SCALE:  
1:50

DATE: MAR 25, 2006 ISSUED: OCT 12, 2006

JOB NO.:  
0514-21

FILE NAME:

2B-2