


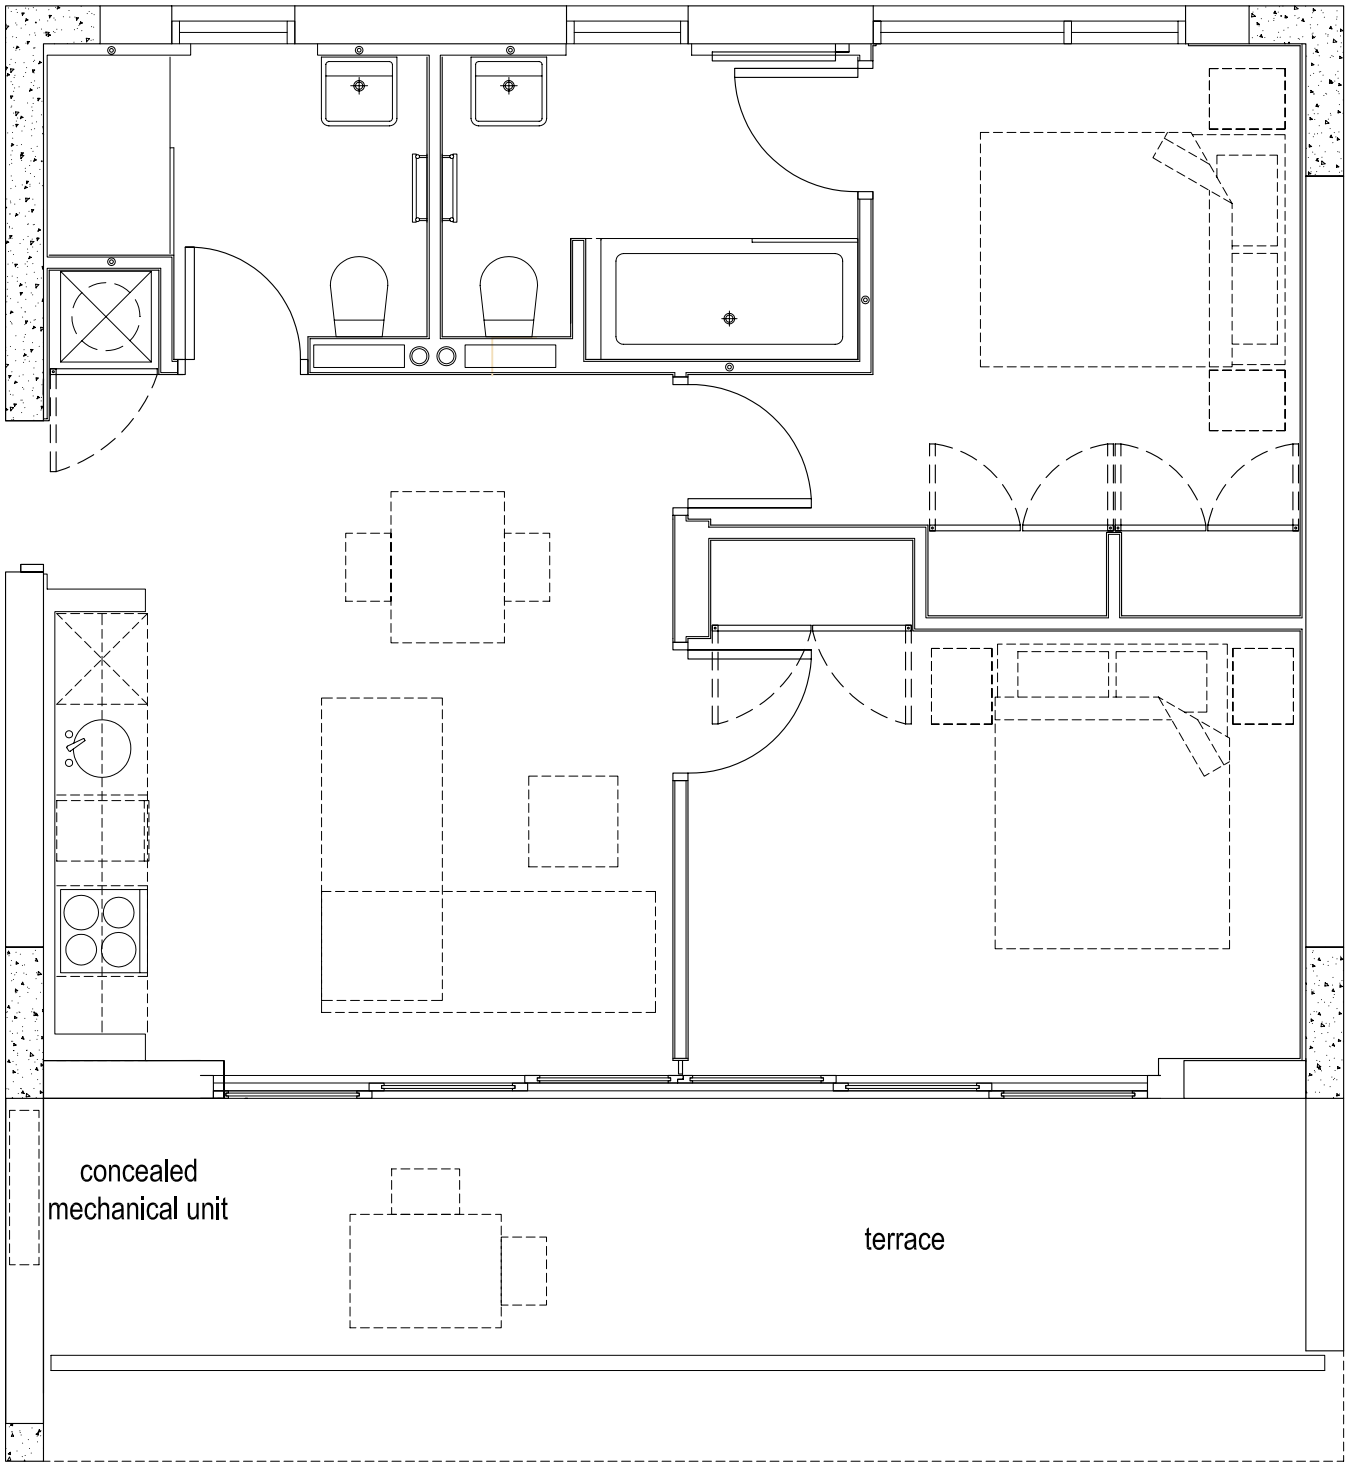

0m 0.5m 1m 2m

Diamond and Schmitt Architects Incorporated

384 Adelaide Street West, Suite 300. Toronto, Canada M5V 1R7
T 416.862.8800
F 416.862.5508

PROJECT:

BLACK SEA RESIDENTIAL DEVELOPMENT
OBZOR, BULGARIA

DRAWING:
UNIT PLAN

SCALE:

1:50

DATE:

MAR 25, 2006

ISSUED:

OCT 12, 2006

JOB NO.:

0514-21

FILE NAME:

2B-4.1