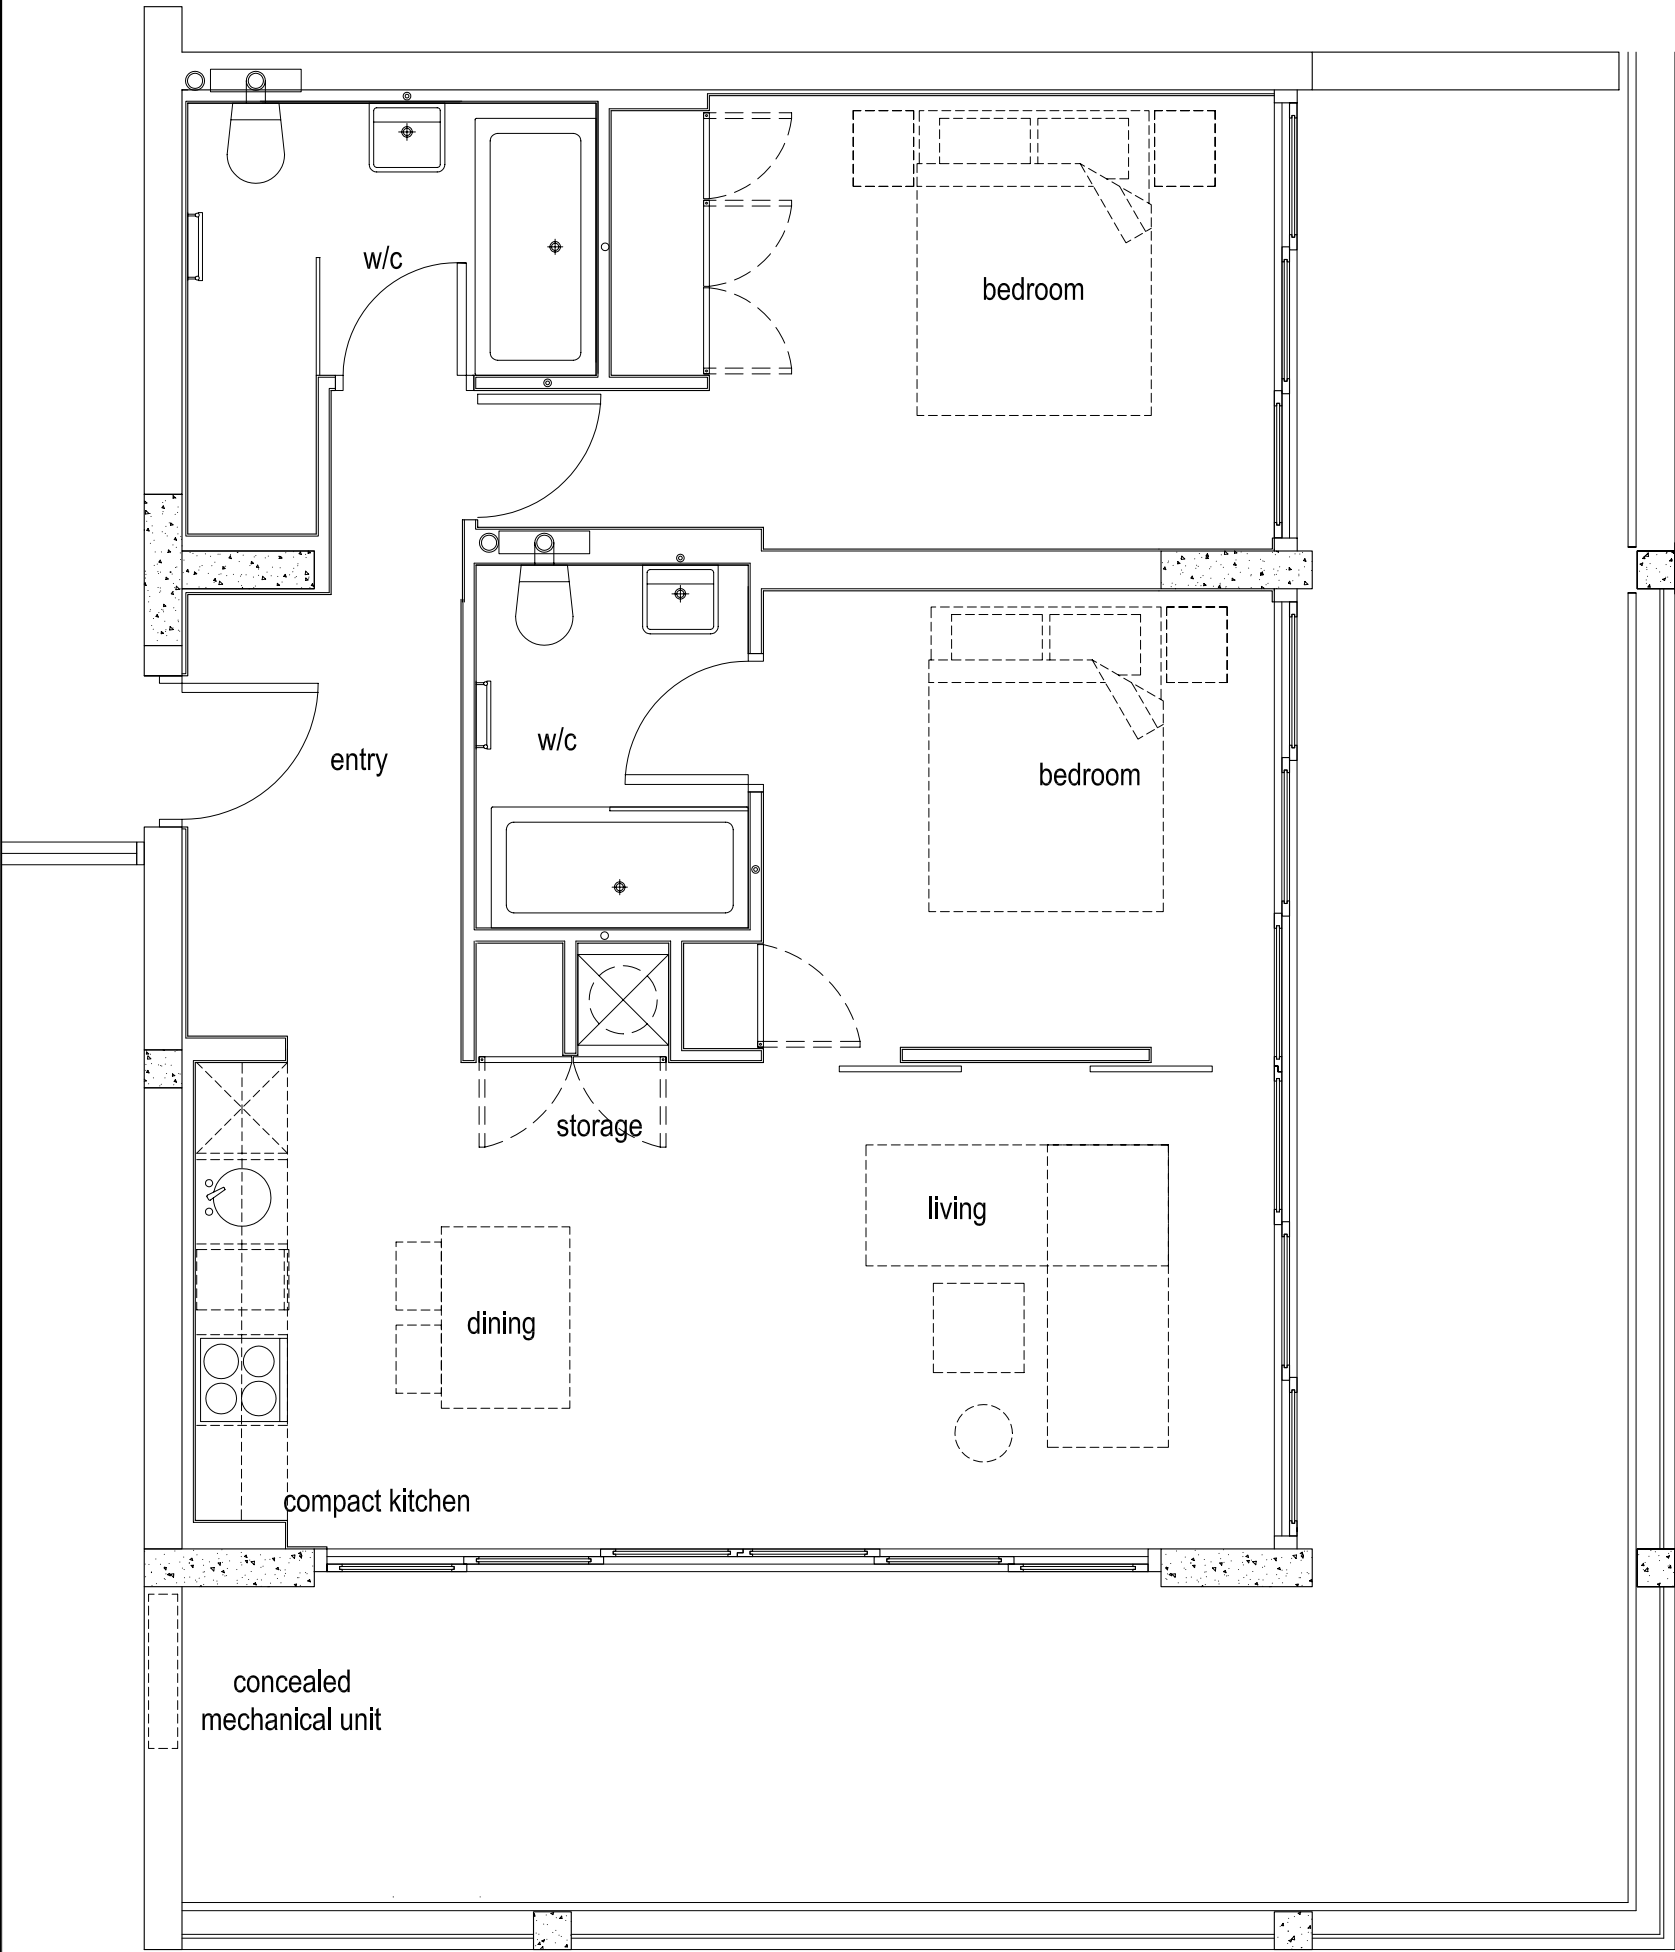


Diamond and Schmitt Architects Incorporated
384 Adelaide Street West, Suite 300. Toronto, Canada M5V 1R7
T 416.862.8800
F 416.862.5508

PROJECT:
BLACK SEA RESIDENTIAL DEVELOPMENT
OBZOR, BULGARIA

DRAWING:
UNIT PLAN

SCALE:
1:50

DATE: MAR 25, 2006 ISSUED: OCT 12, 2006

JOB NO.:
0514-21

FILE NAME:

2B-5