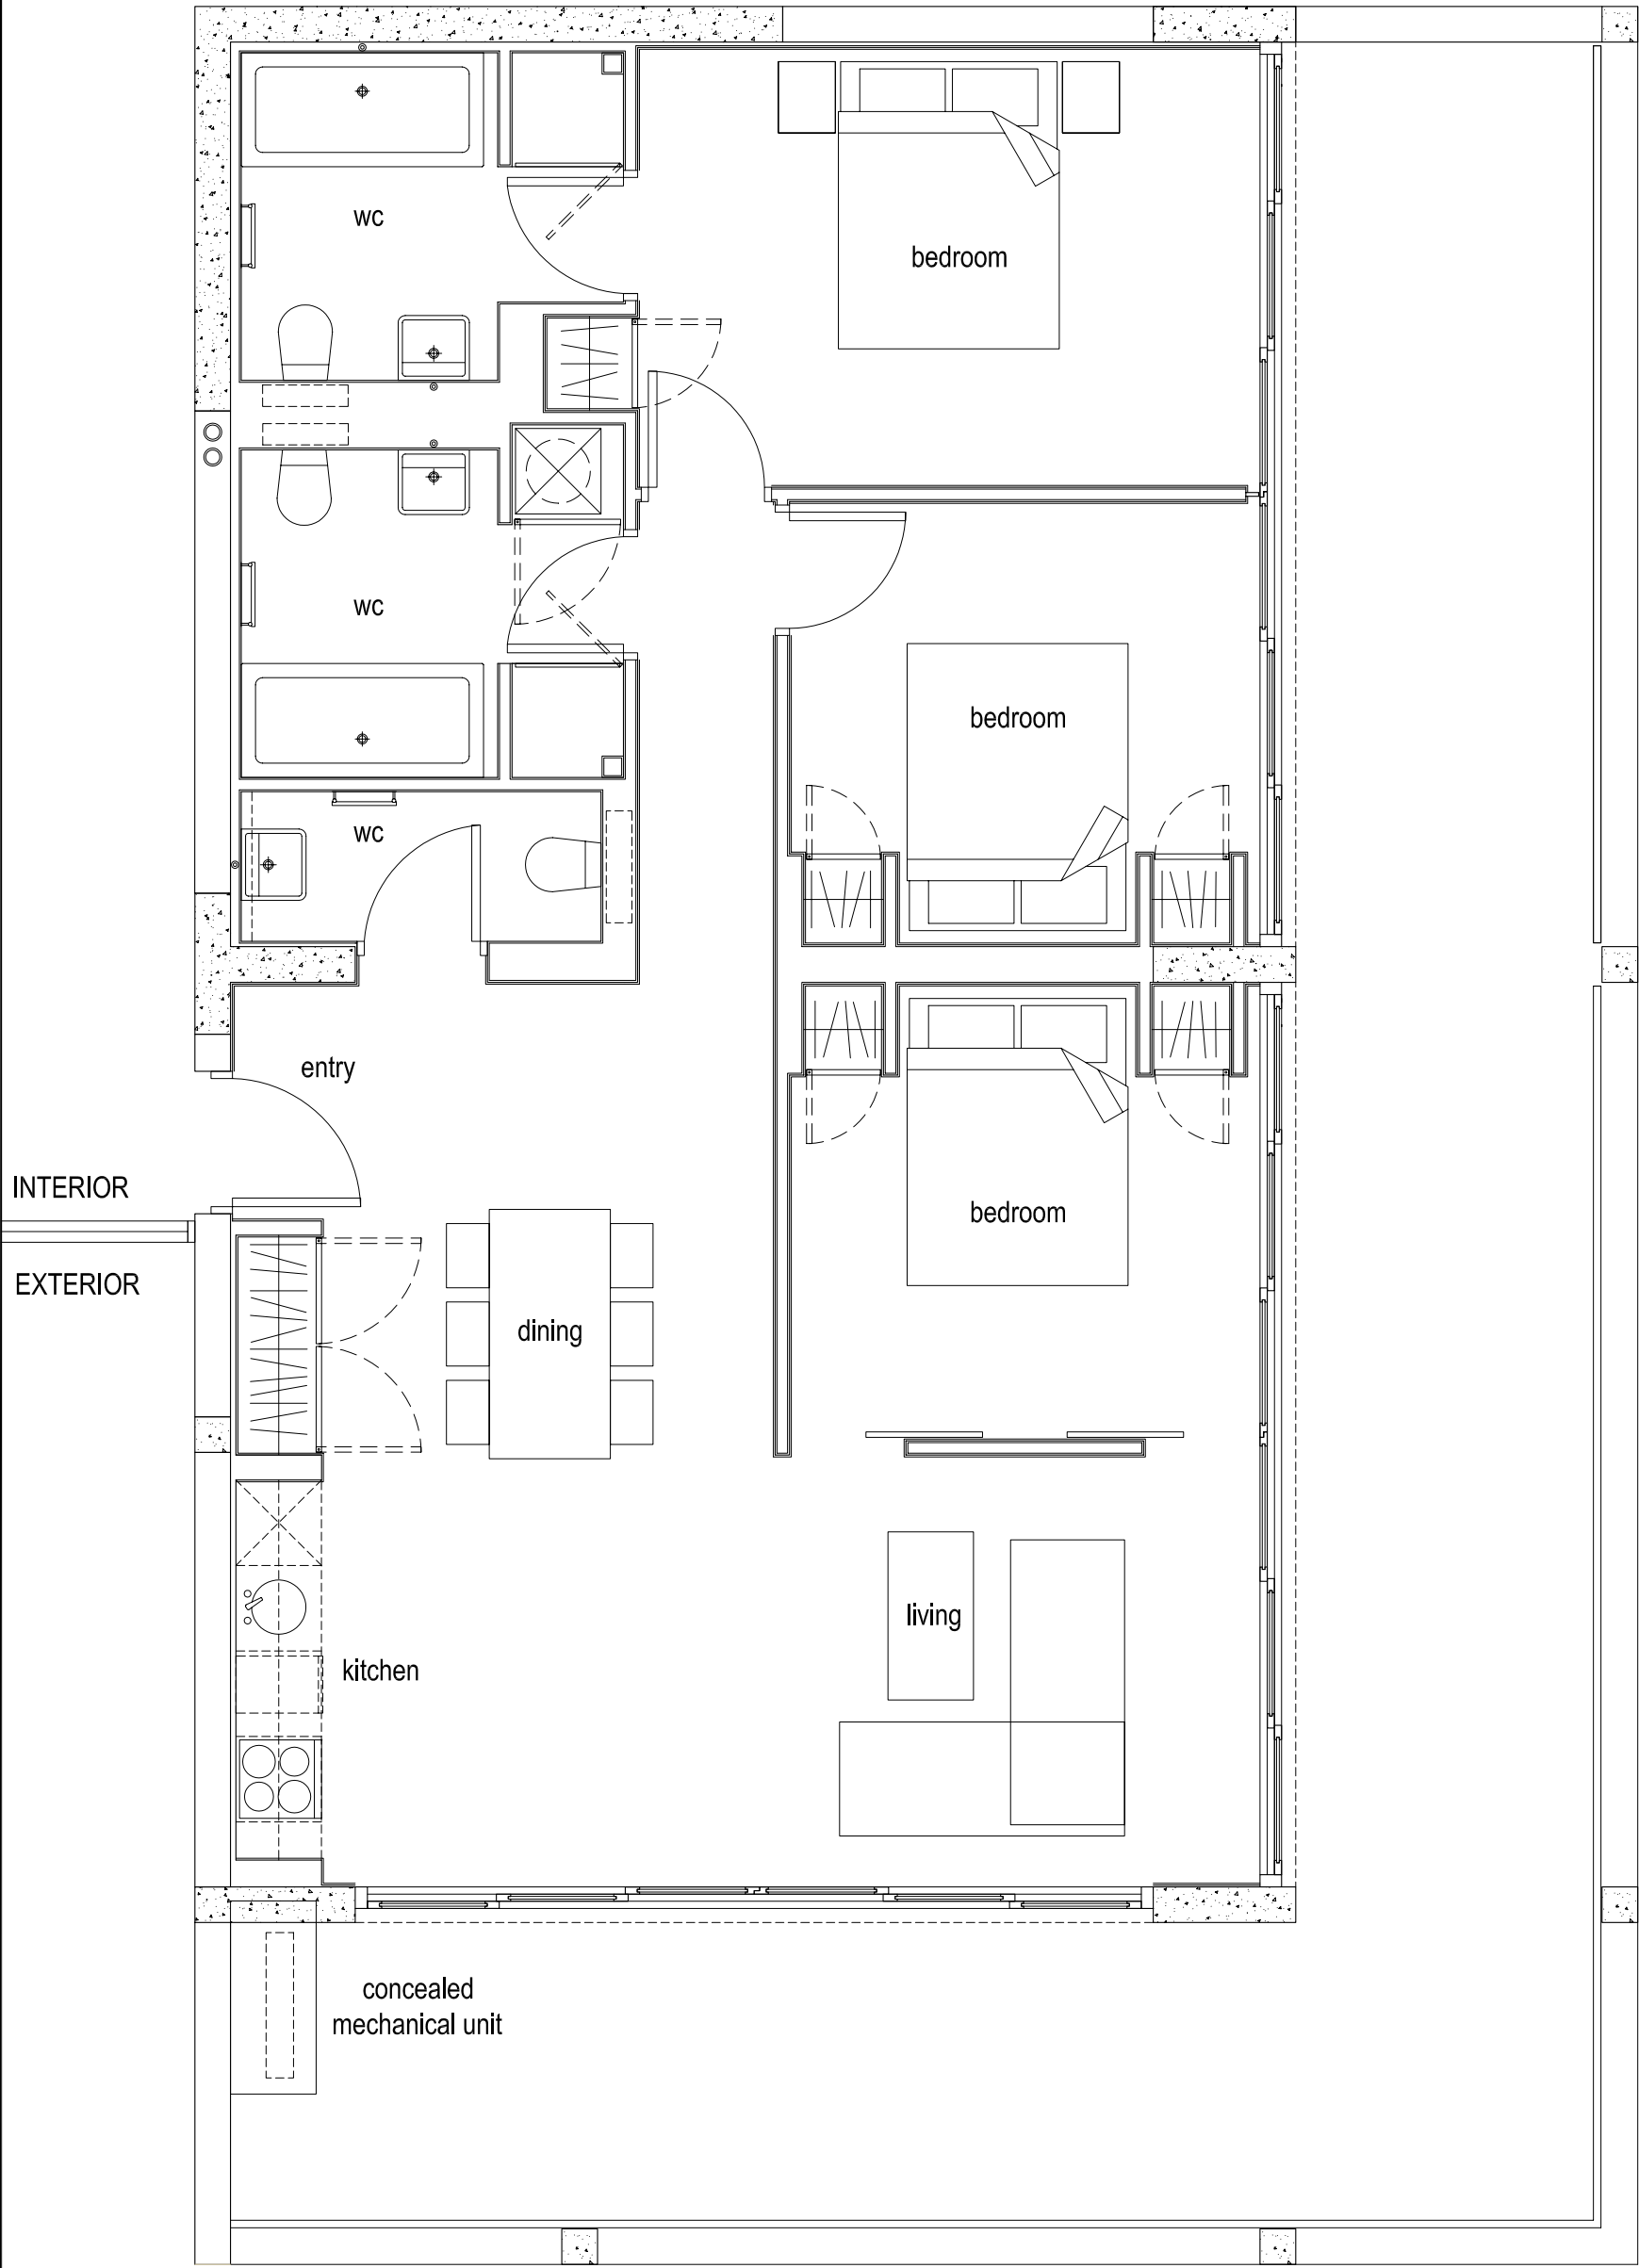


|   |  |                         |            |
|---|--|-------------------------|------------|
| <b>Diamond and Schmitt Architects Incorporated</b><br>384 Adelaide Street West, Suite 300. Toronto, Canada M5V 1R7<br>T 416.862.8800<br>F 416.862.5508 |  | DRAWING:<br>UNIT PLAN   |            |
|   |  | SCALE:<br>1:50          | 3B-1       |
|   |  | DATE:<br>MAR 25, 2006   |            |
|   |  | ISSUED:<br>OCT 12, 2006 |            |
| PROJECT:<br>BLACK SEA RESIDENTIAL DEVELOPMENT<br>OBZOR, BULGARIA                                                                                       |  | JOB NO.:<br>0514-21     | FILE NAME: |