


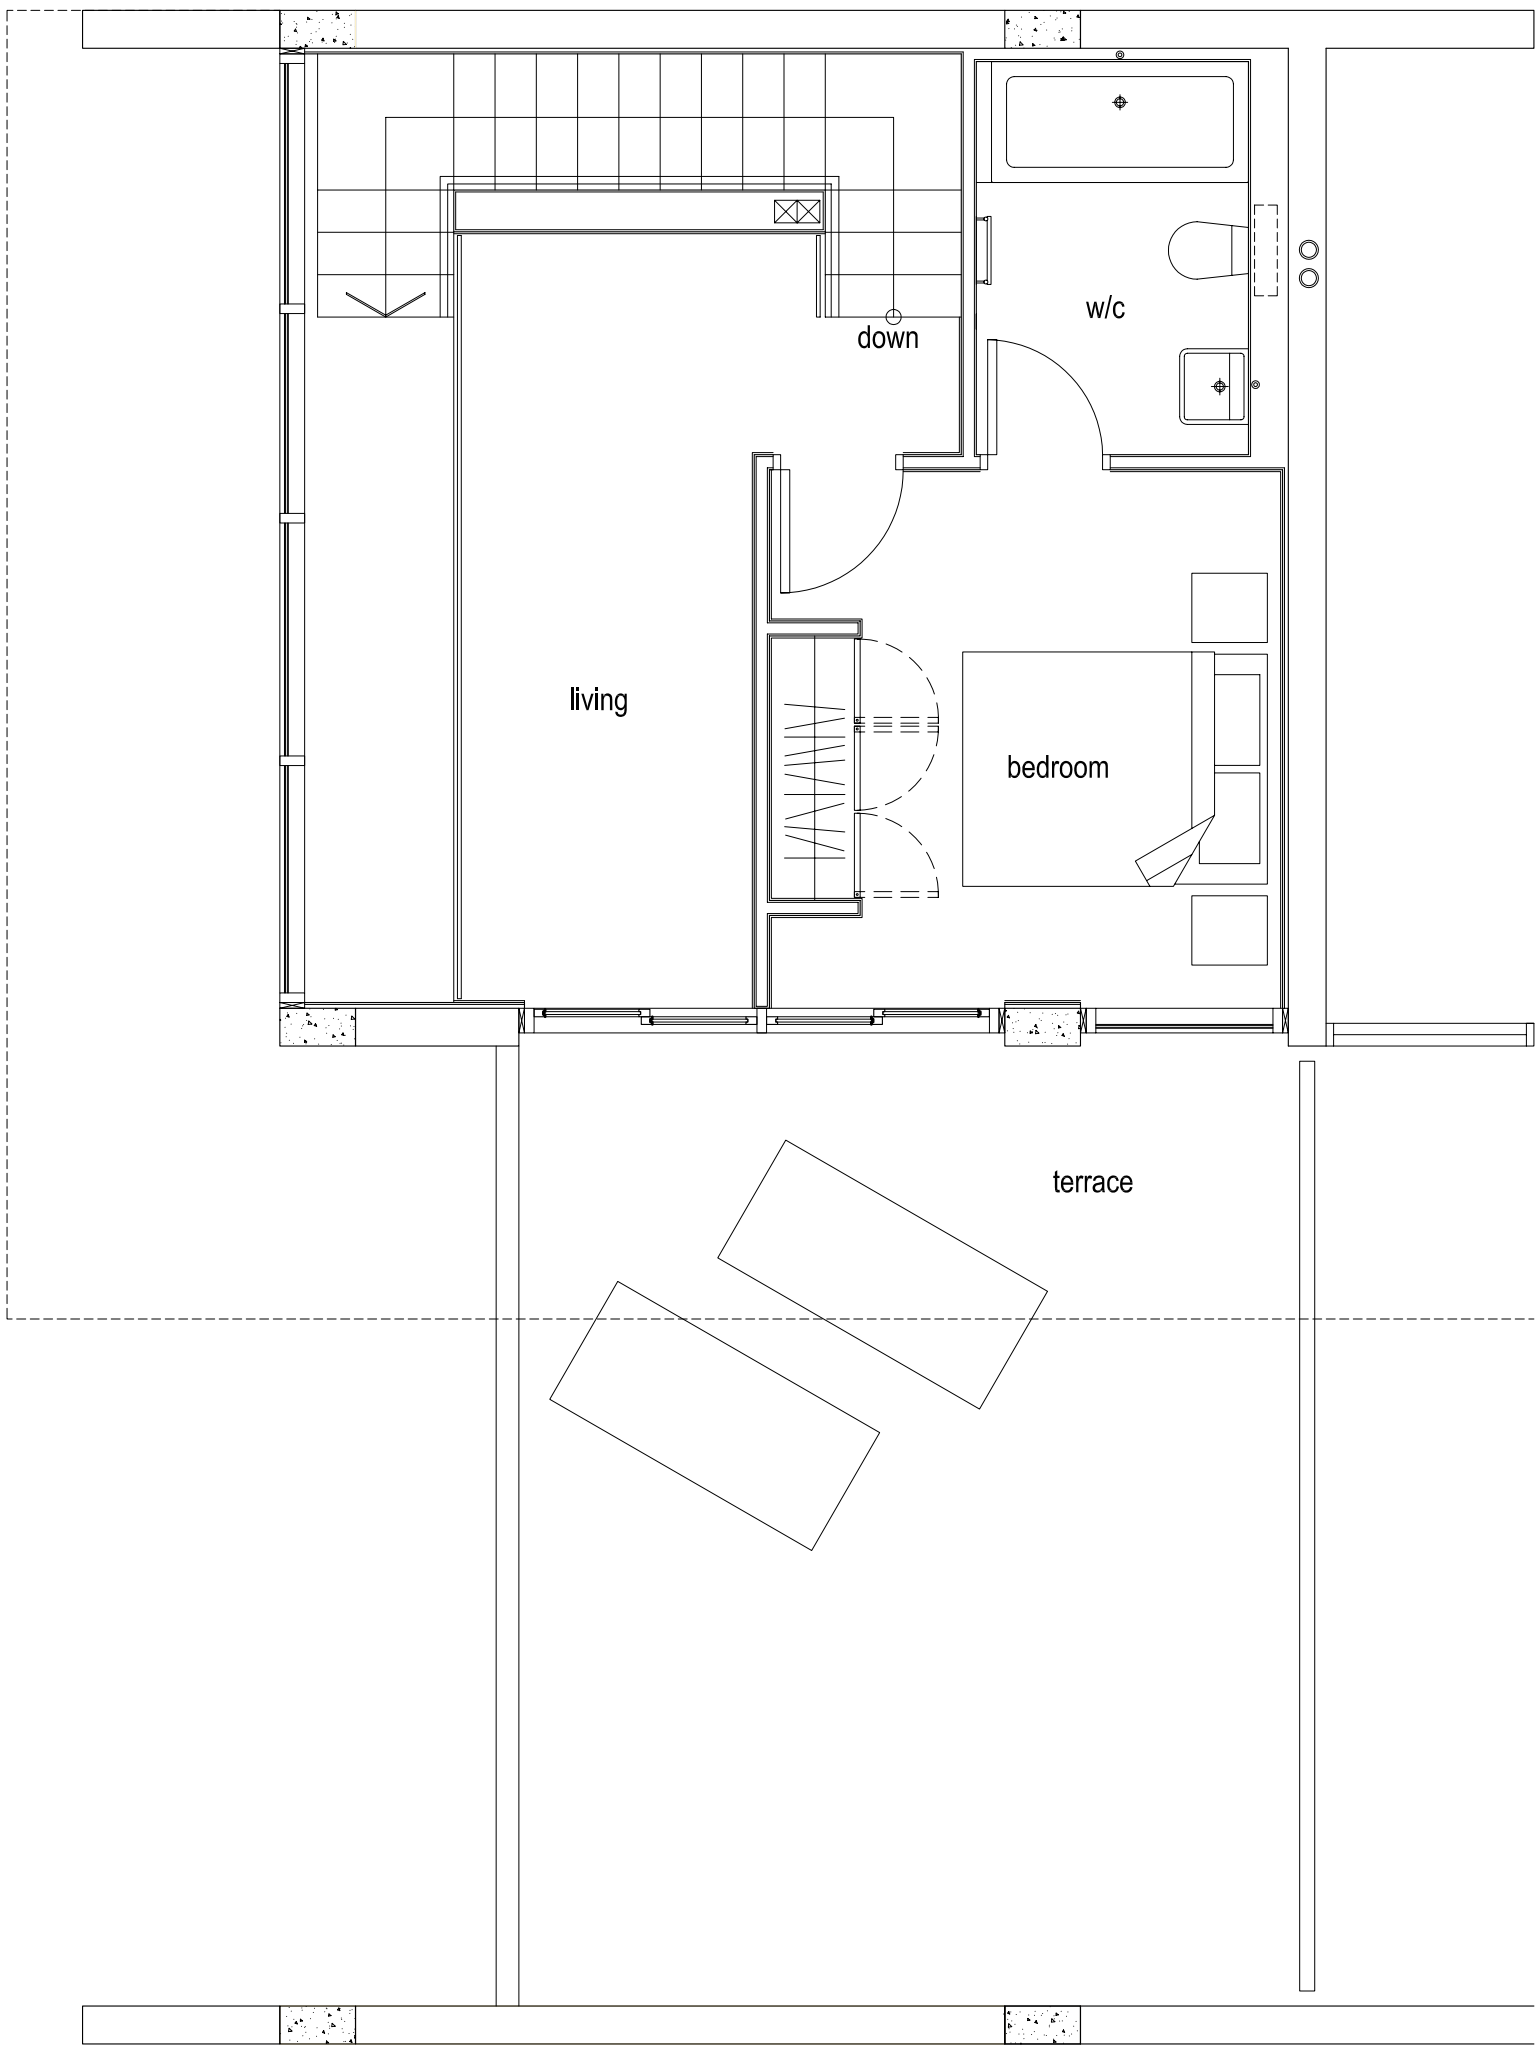

Diamond and Schmitt Architects Incorporated 384 Adelaide Street West, Suite 300. Toronto, Canada M5V 1R7 T 416.862.8800 F 416.862.5508	DRAWING: UNIT PLAN		PH-6L
	SCALE: 1:50		
	DATE: MAR 25, 2006		
PROJECT: BLACK SEA RESIDENTIAL DEVELOPMENT OBZOR, BULGARIA	JOB NO.: 0514-21		FILE NAME: